




DELIMITACION AA.5.15.3 (1/2000)

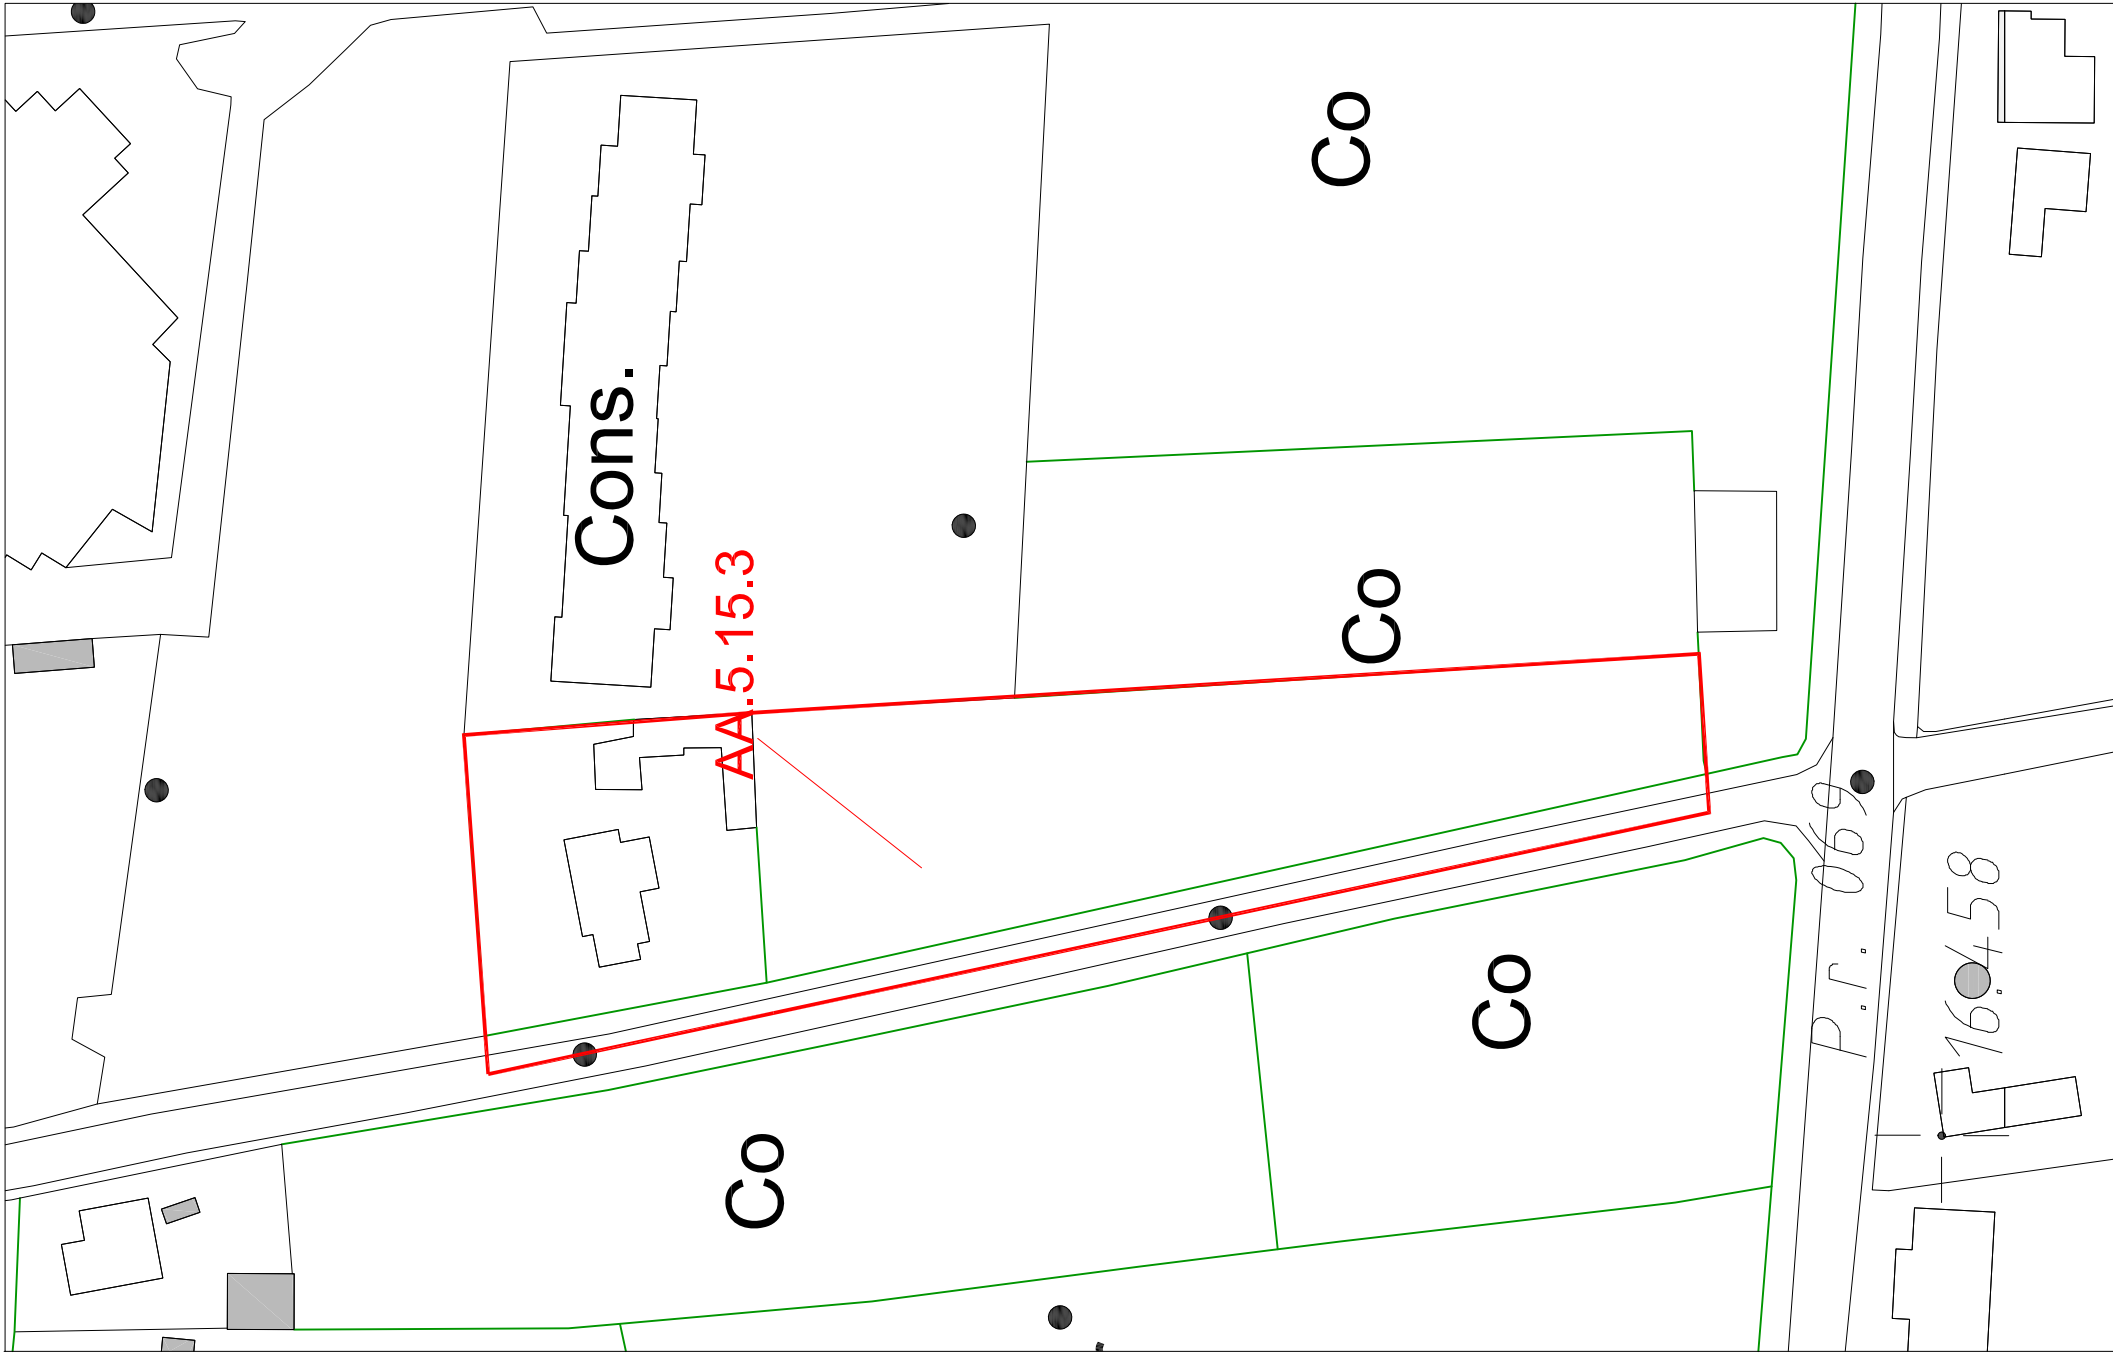


DELIMITACION (1/1000)

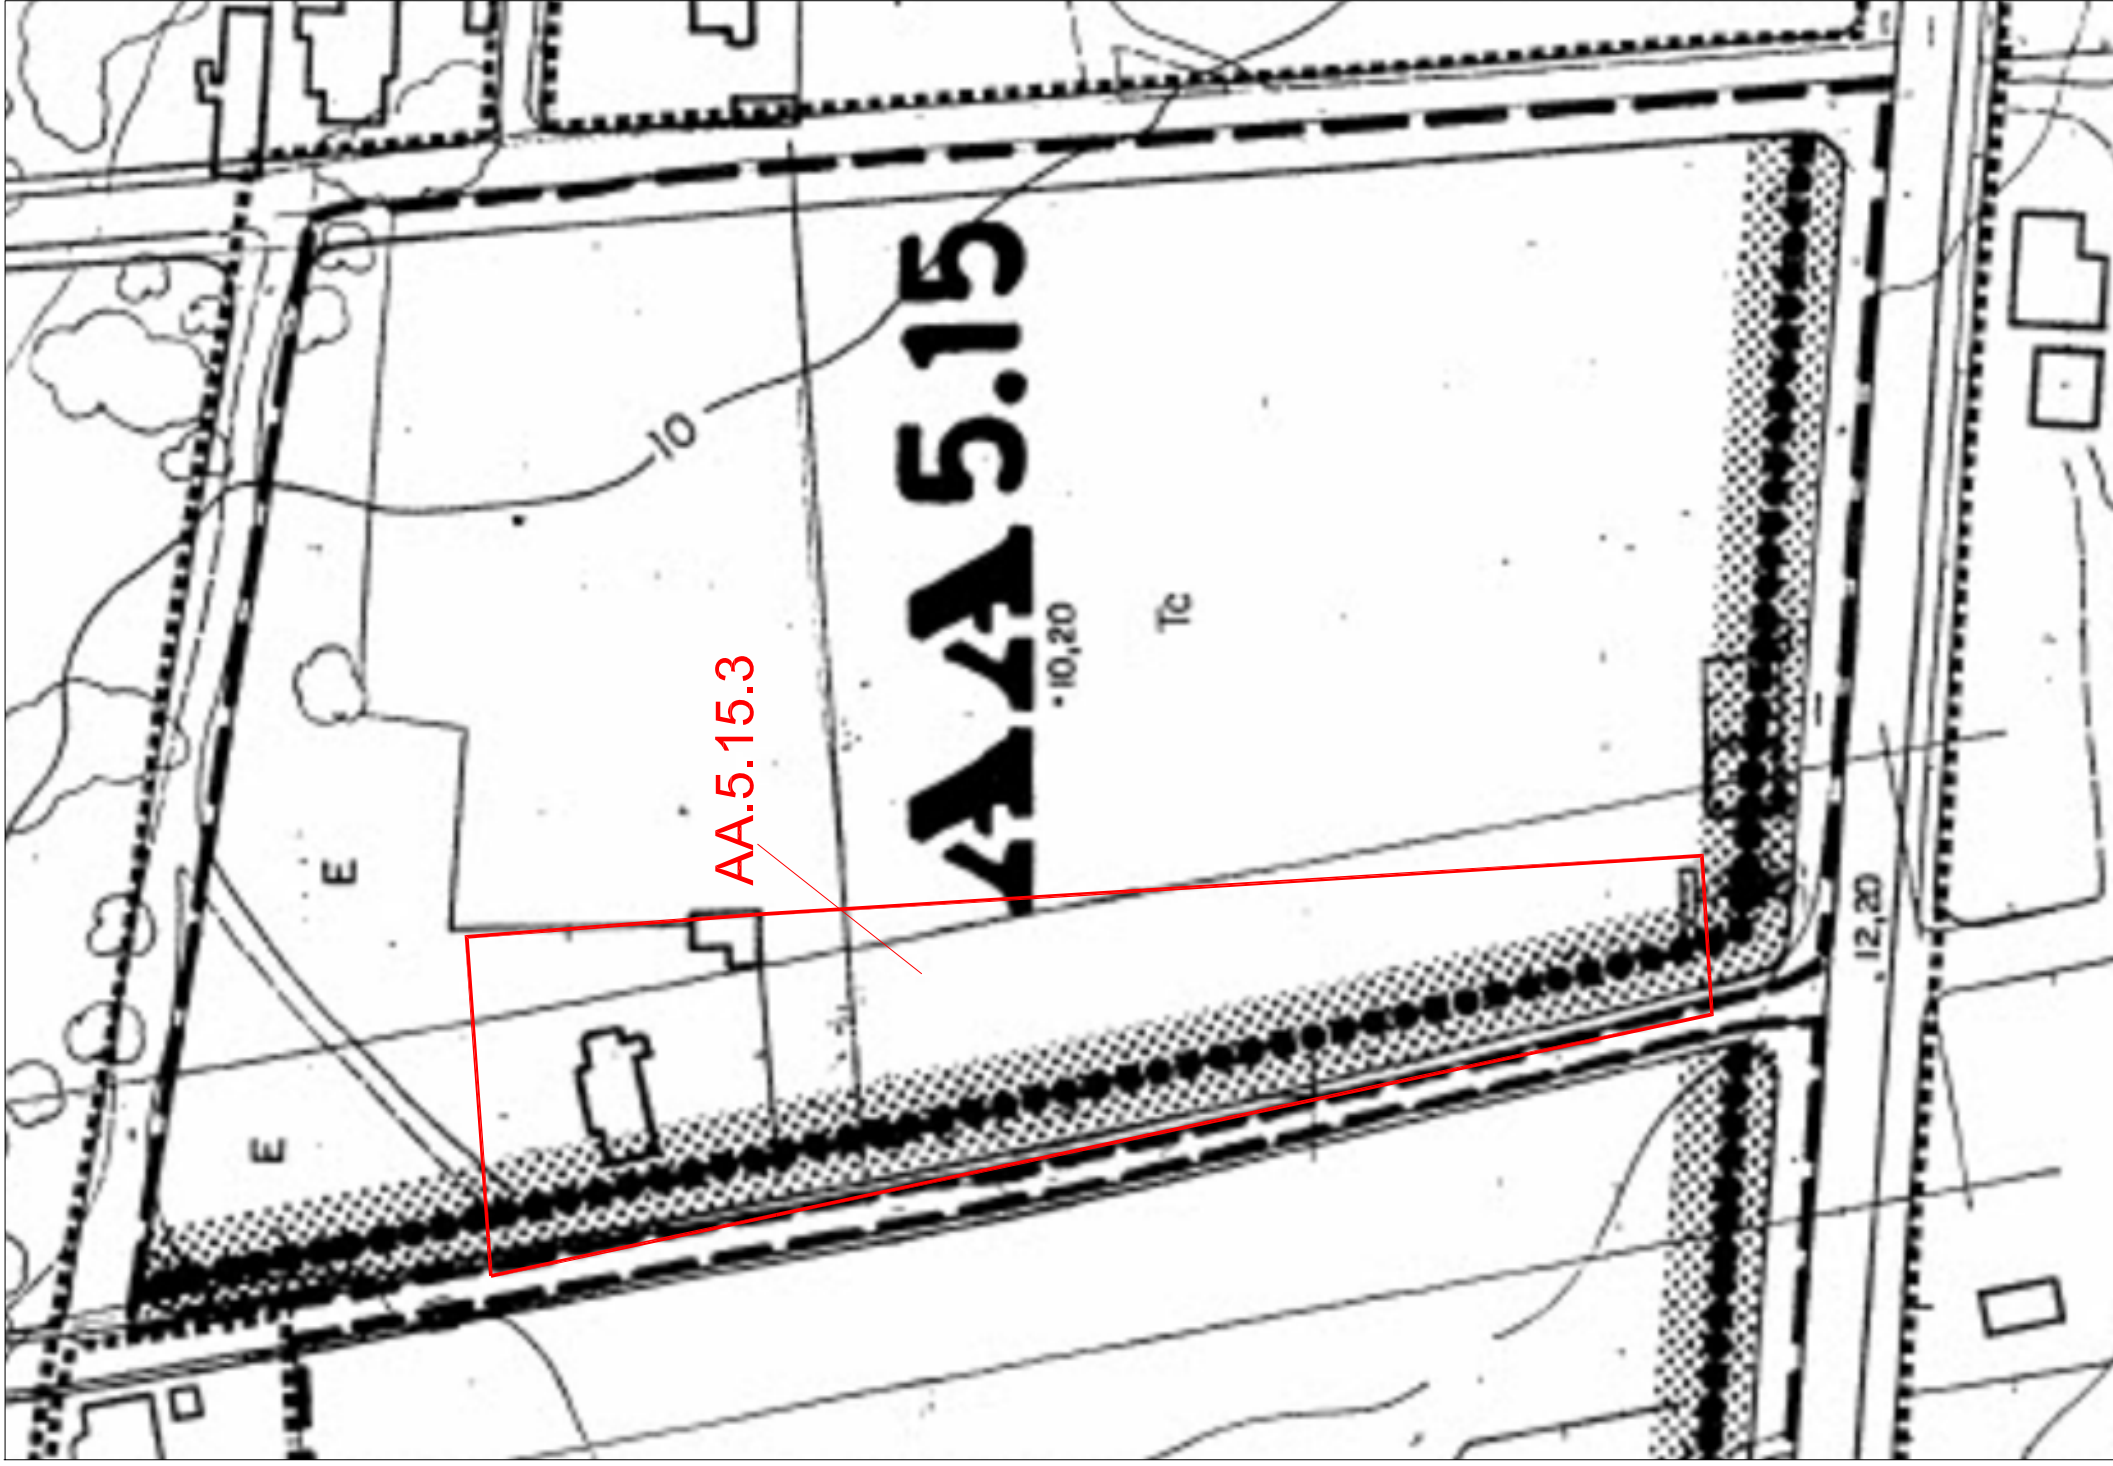


DELIMITACION AA.5.15.3 (1/5000)

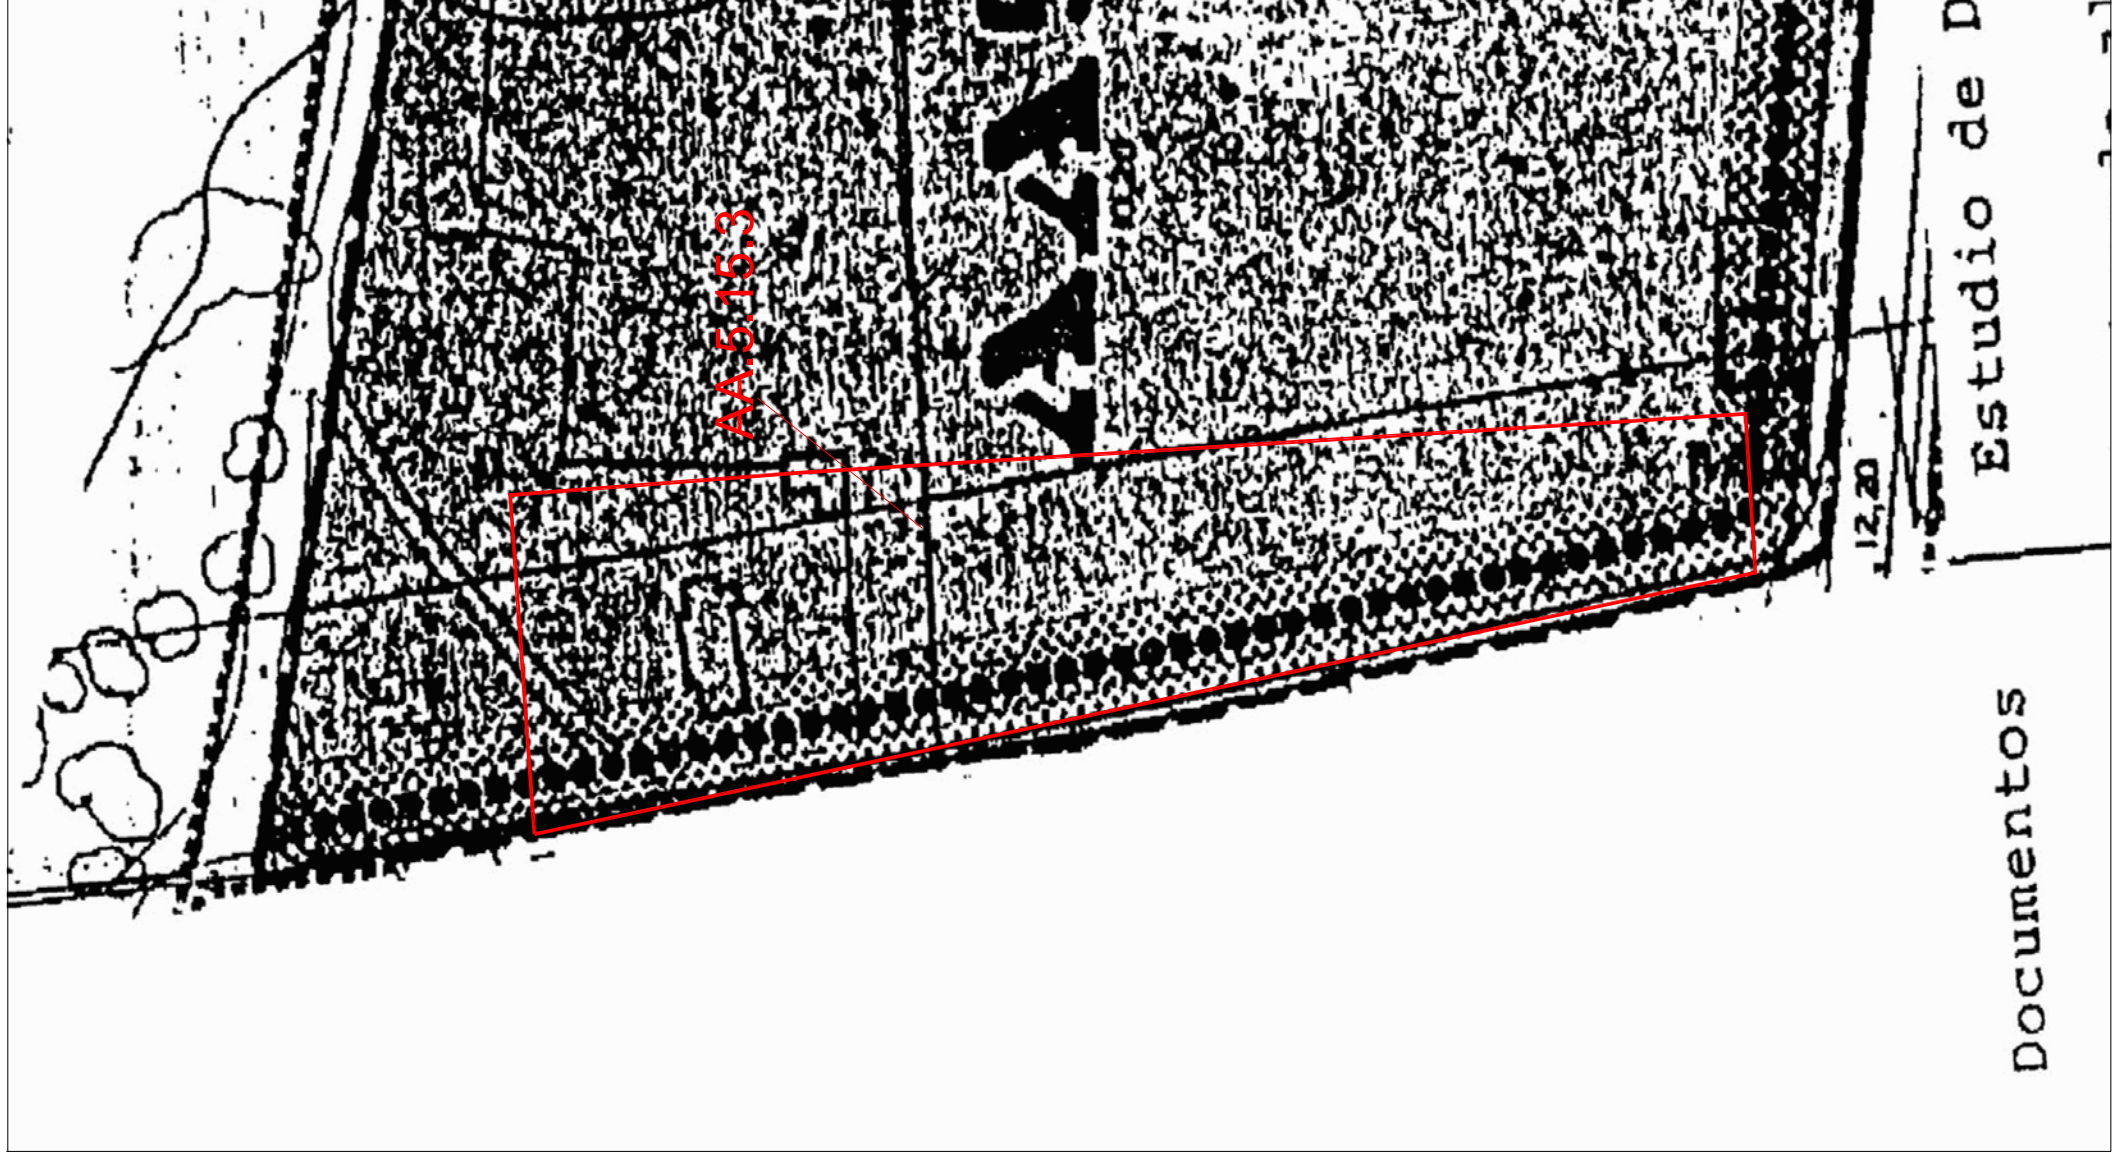

DELIMITACION AA.5.15.3 (1/5000)

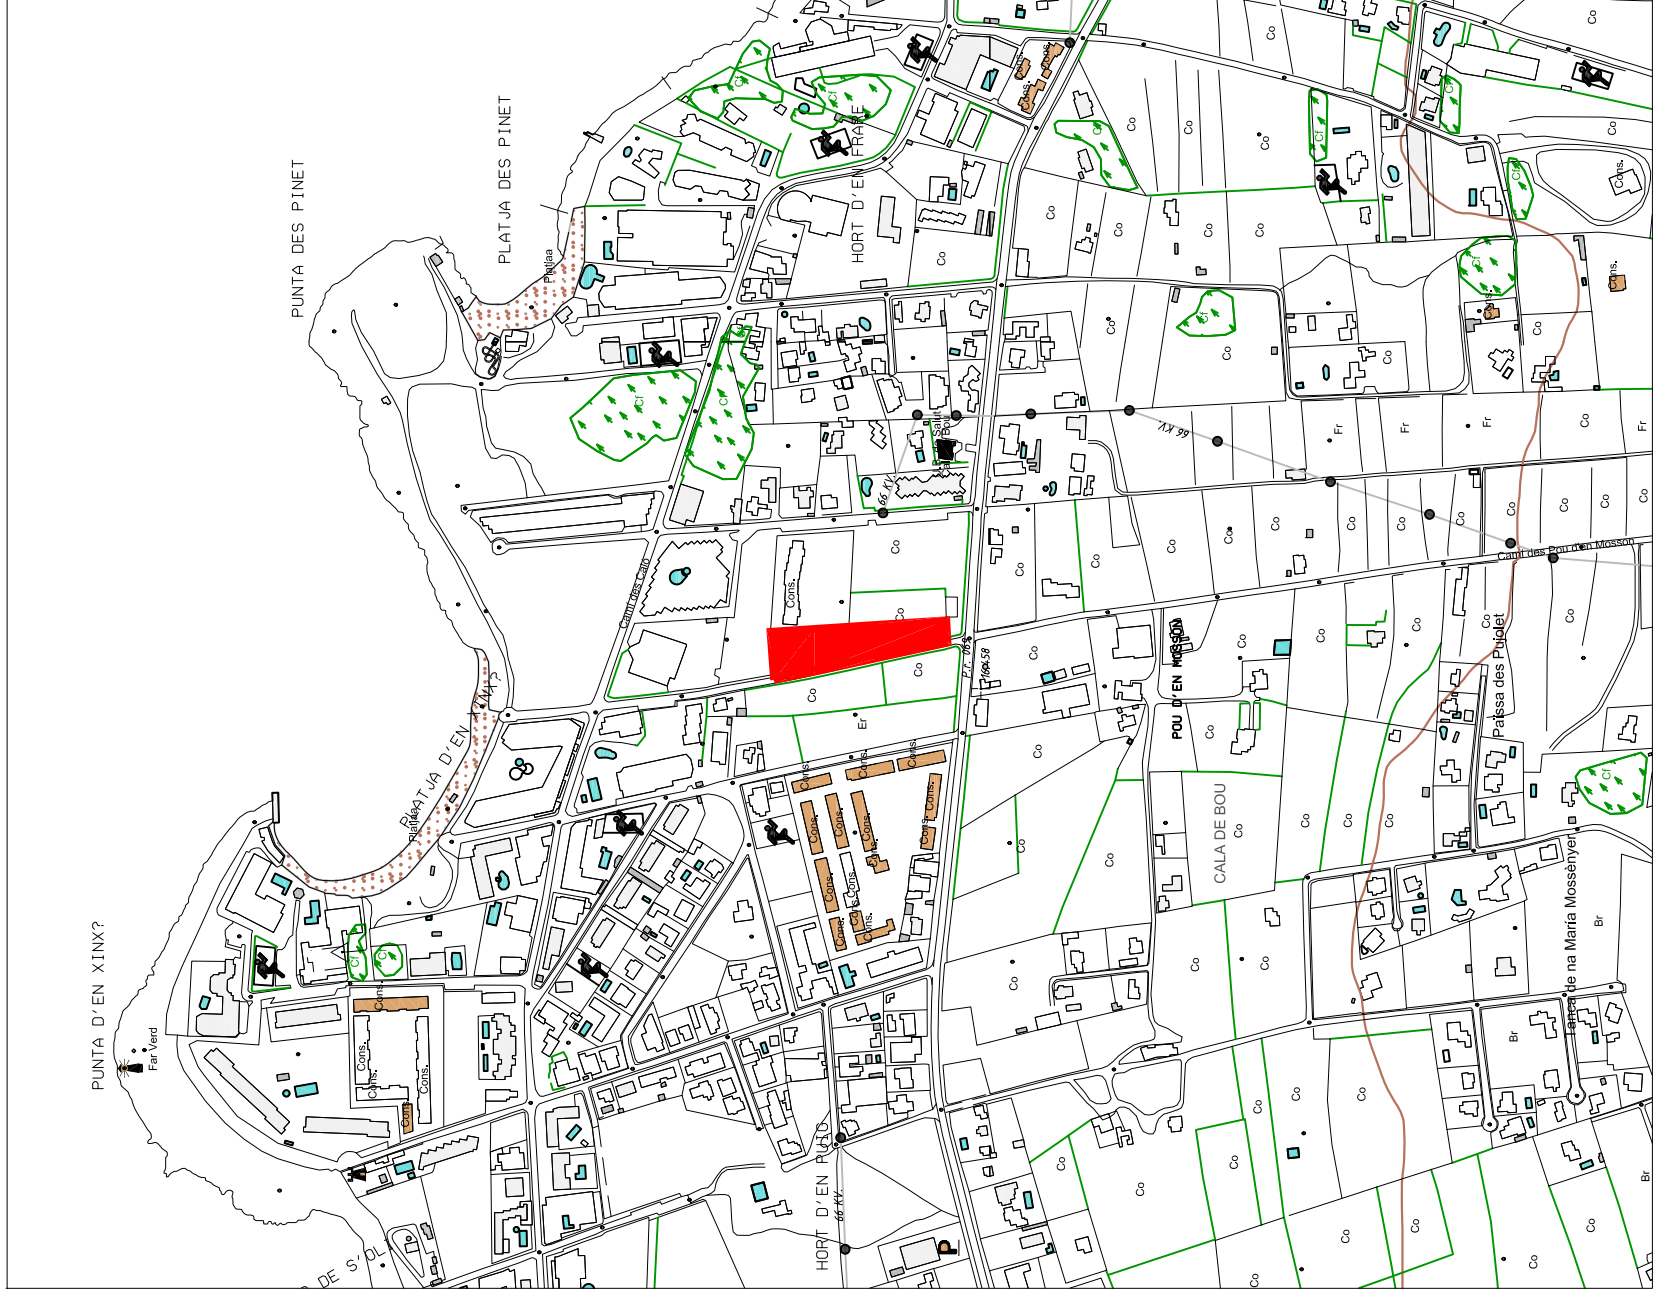

DELIMITACION AA.5.15.3 (1/5000)

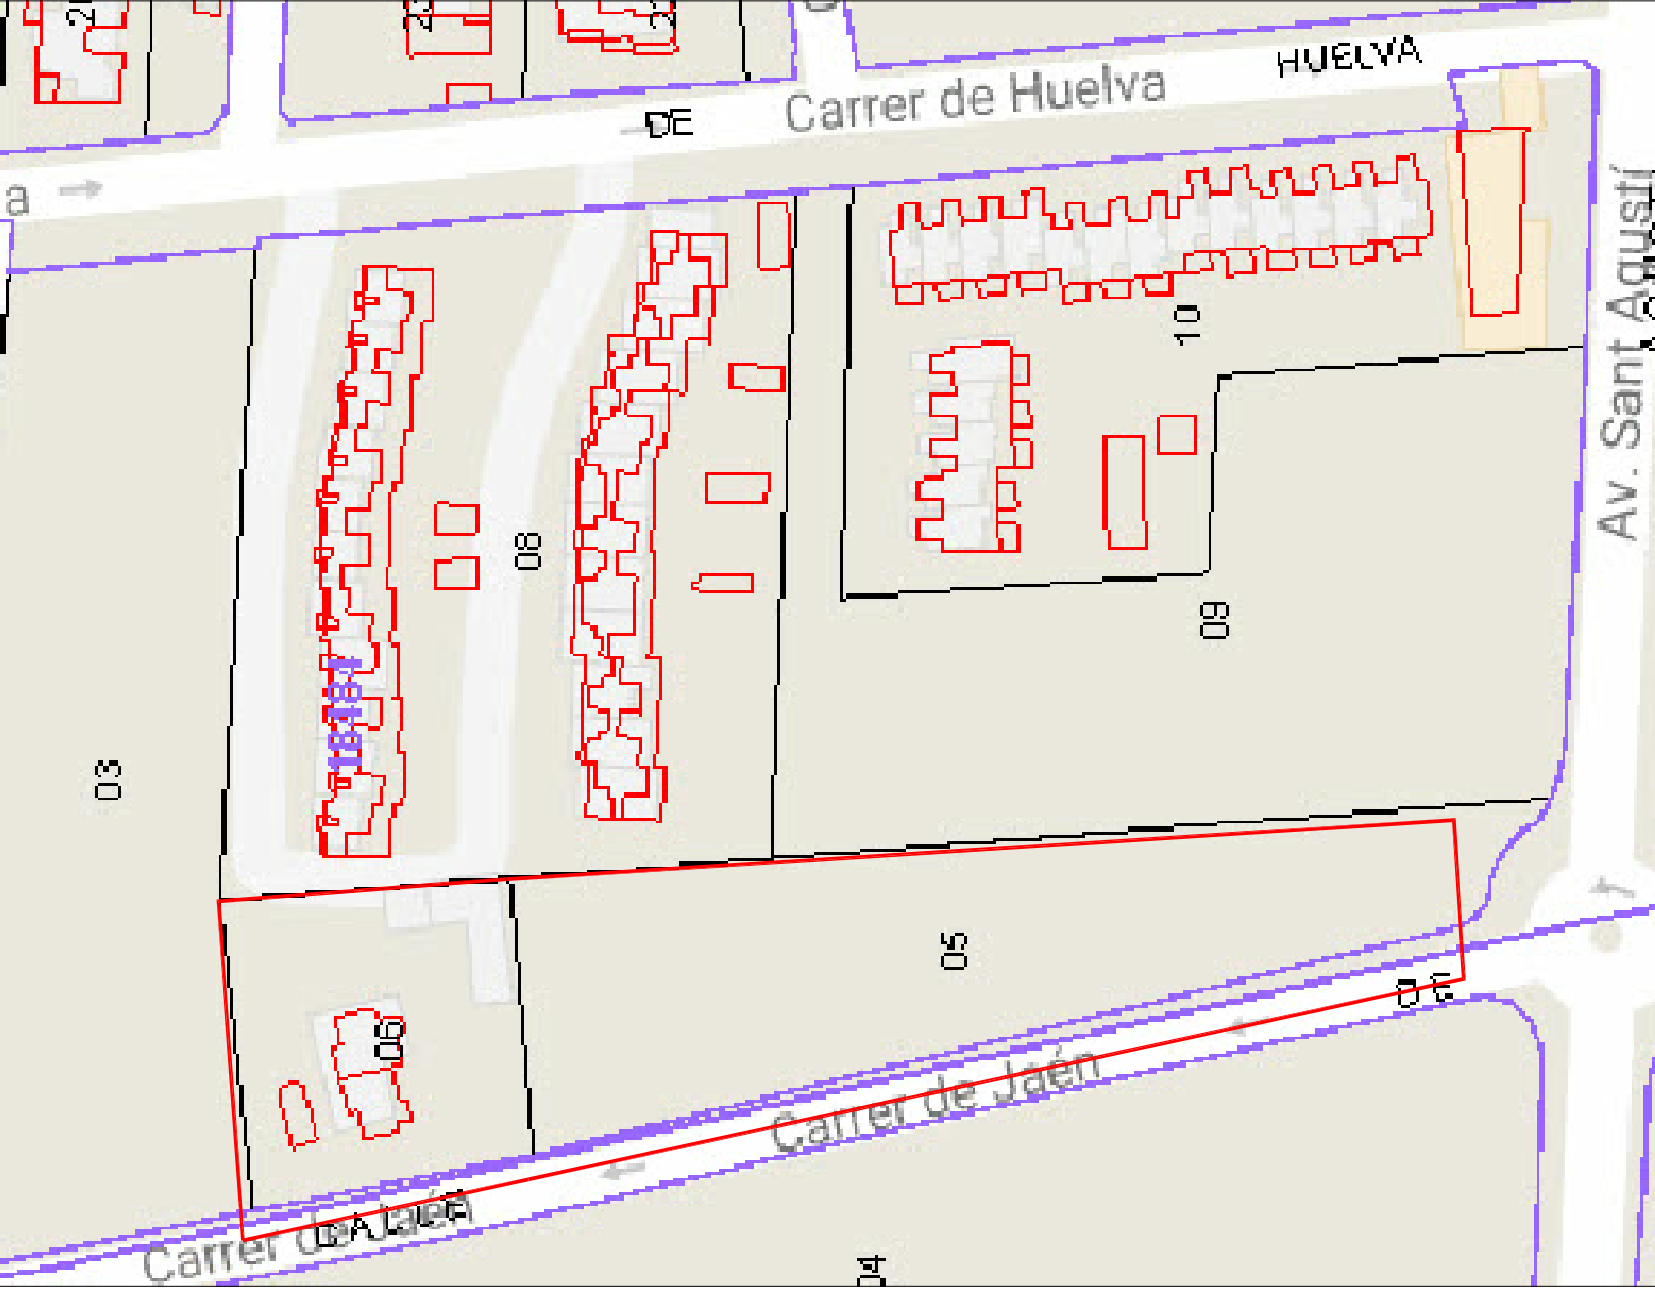

DELIMITACION AA.5.15.3 (1/5000)

EXPEDIENTE	12449ED
PLANO Nº	C 01
SITUACION, CATASTRO Y PLANEAMIENTO	
201909241415	

FASE: ESTUDIO DE DETALLE DEL AA.5.15.3
SITUACION: CIJEN, CALA DE BOU, SANT JOSEP, IBIZA
CATALUÑA COSTA SERRA
IBIZA, SEPTIEMBRE 2019

JOSE TORRES TORRES
ARQUITECTO COLGADO Nº 127078

PEP
TORRES
ARQUITECTE

CAN TONI D'EN RAFAEL
SANT AGUSTÍ, IBIZA.
T. (+34) 971 340 911
M. INFO@PEPTORRES.STUDIO
WWW.PEPTORRES.STUDIO