


01 SECCION AA' 1/150

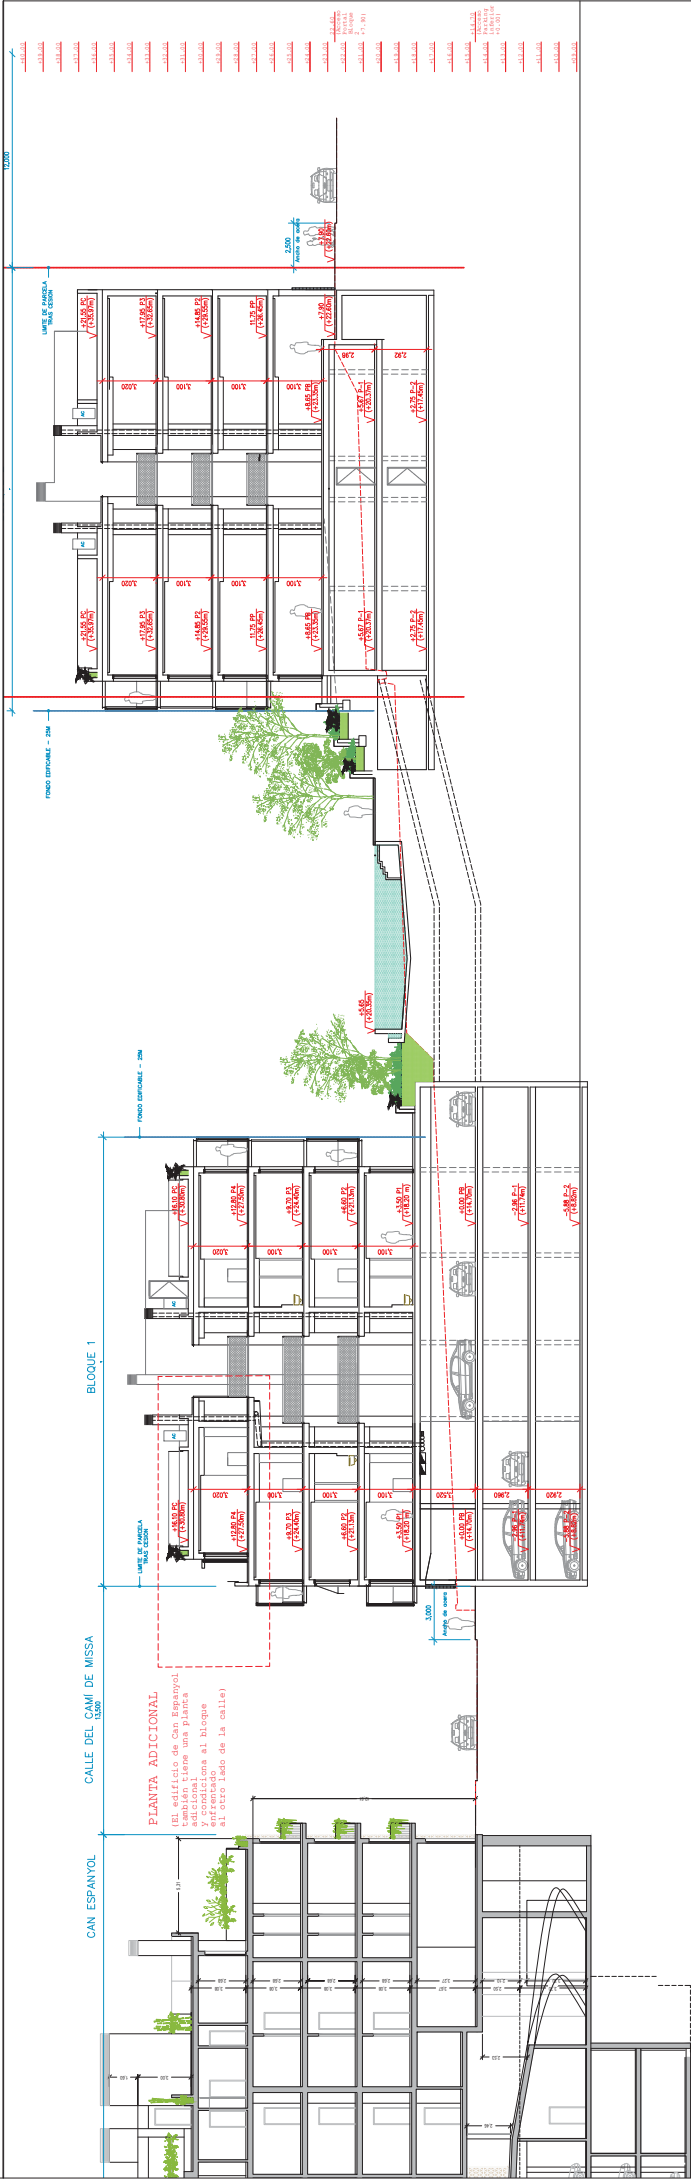

02 SECCION BB' 1/150





