
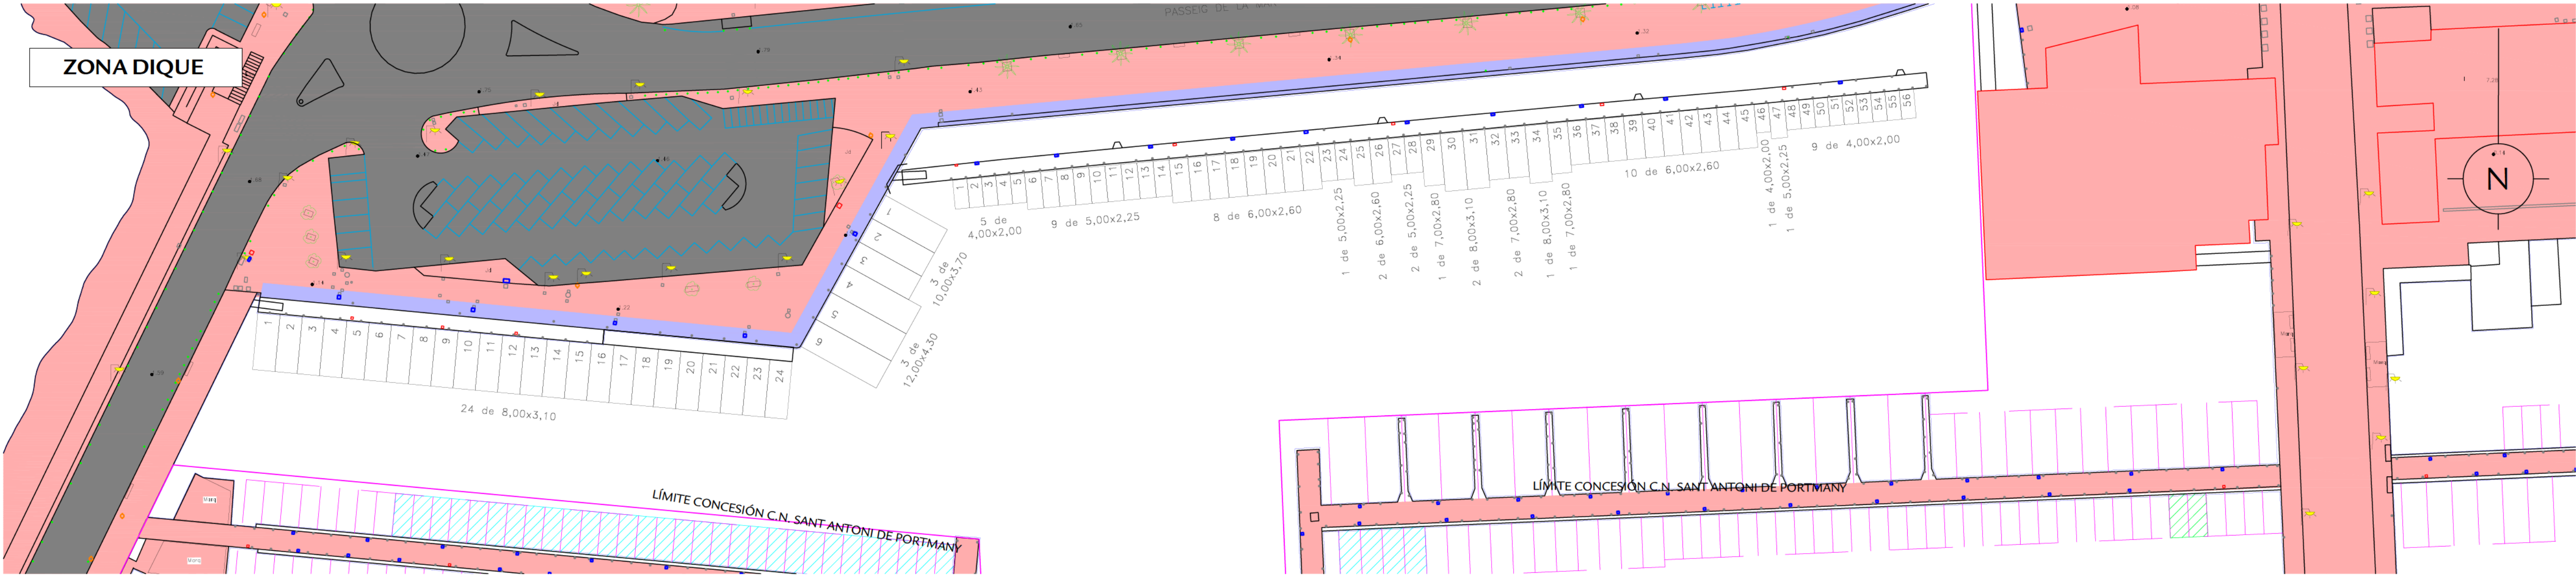


..PLANS GENERALES 011 PORTOCOLON GENERAL ACAPBE 2017.dwg

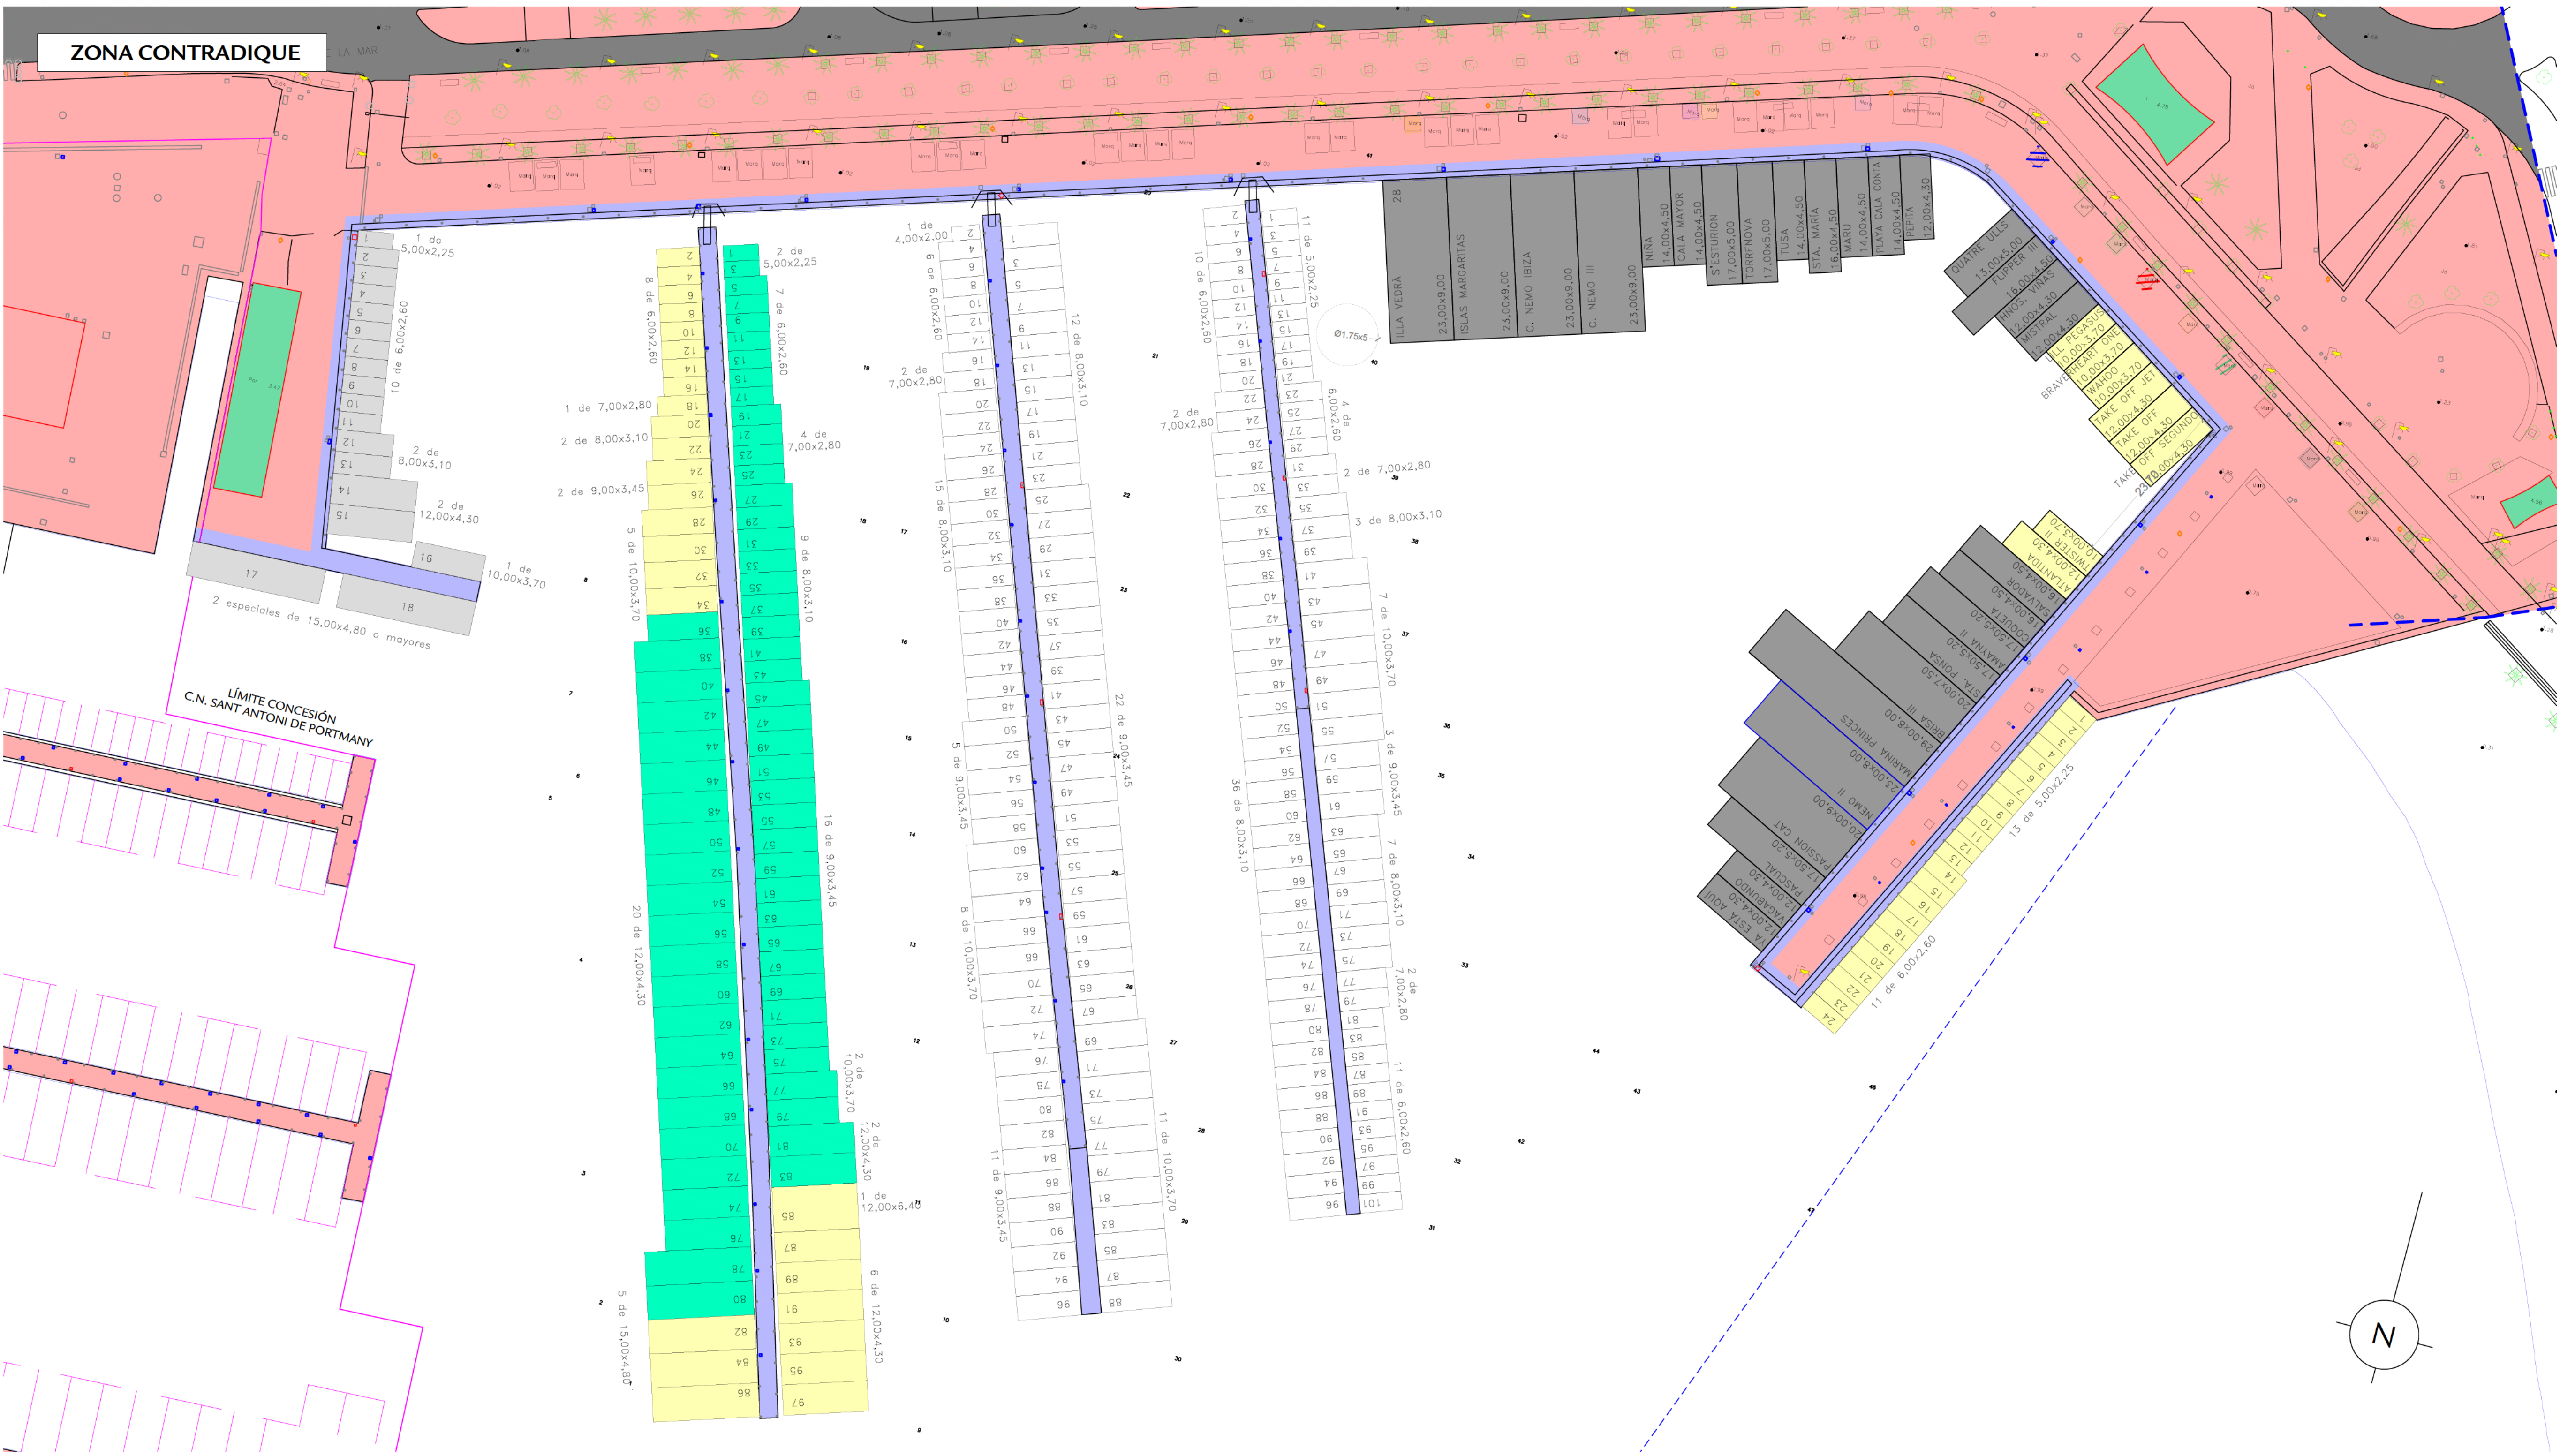

ORTOFOTOGRAFIA DEL PORT

CUADRO GENERAL DE AMARRES					
MEDIDAS	BASE	TRANSITO	LISTA 6ª	PESCA	PARCIALES Y TOTAL
4,00 x 2,00	16				16
5,00 x 2,25	25	2	13	1	41
6,00 x 2,60	51	7	19	10	87
7,00 x 2,80	12	4	1		17
8,00 x 3,10	100	9	2	2	113
9,00 x 3,45	41	16	2		59
10,00 x 3,70	29	3	4	1	37
12,00 x 4,30	3	22	6	2	33
12,00 x 6,40			1		1
15,00 x 4,80		2	3	2	7
PARCIALES Y TOTAL	277	65	51	18	411

Ports IB

PLÀNOL:	ESCALA:
DISTRIBUCIÓ D'AMARRATGES EN EL PORT DE: SANT ANTONI DE PORTMANY	1/500
LA TÈCNICA RESPONSABLE DEL PORT:	NÚM. PLÀNOL:
ESTHER AGUILÓ	01
	DATA:
	FEBRER 2018
	DELINEANT:
	JPC