


PLANTA COBERTA - SUPERFÍCIES ÚTILS		
Zones comunes		Total planta
varis	jardins	
MODUL - 01	679,79 m ²	62,70 m ²
MODUL - 02	216,33 m ²	51,30 m ²
Total planta	896,12 m²	114,00 m²
		742,49 m²
		267,63 m²
		1.010,12 m²

SUPERFÍCIES CONSTRUIDES					
PLANTA	MÒDUL	ZONA	SUPERFÍCIE	TOTAL MÒDULS	TOTAL PLANTA
Segona	01	A	297,94 m ²	678,45 m ²	906,00 m ²
		F	380,51 m ²		
		G	227,55 m ²		
Primera	01	A	299,34 m ²	2011,92 m ²	
		B	336,17 m ²		
		C	339,39 m ²		
		D	232,47 m ²		
		E	415,79 m ²		
		F	388,16 m ²		
Baka	02	G	227,55 m ²	910,08 m ²	2.922,00 m ²
		H	350,36 m ²		
		I	332,17 m ²		
		J	300,56 m ²		
		A	337,69 m ²		
		B	340,59 m ²		
		C	518,04 m ²		
		D	415,79 m ²		
		E	388,16 m ²		
		F	237,32 m ²		
Solterani	01 - 02	G	416,17 m ²	1.336,02 m ²	3.637,00 m ²
		H	350,36 m ²		
		I	332,17 m ²		
		J	332,17 m ²		
TOTAL CONSTRUIDA			2.677,00 m²	2.677,00 m²	10.142,00 m²

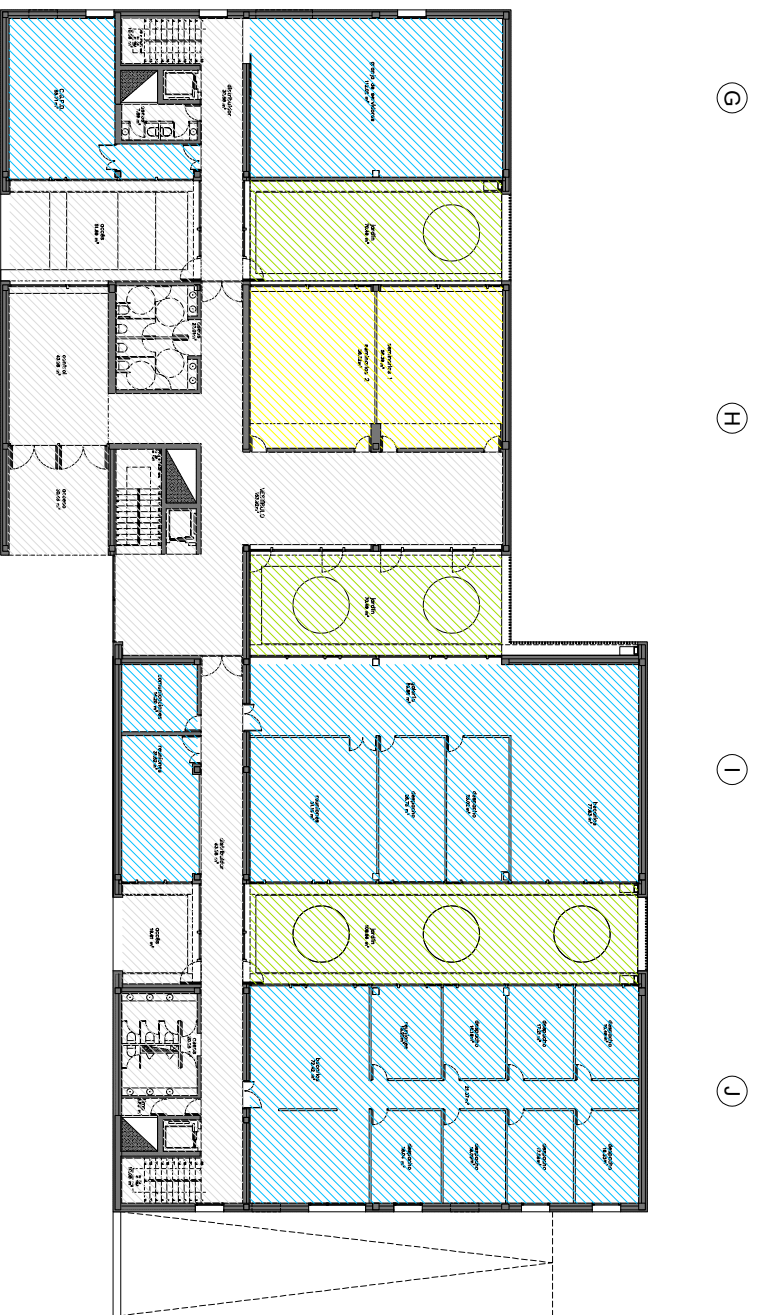

PLANTA BAIXA - SUPERFÍCIES UTILS						
Zones comunes	jardins	Sales comunes	C.SIC - IEO	UIB	D.G. Innovació i T. Digital	D.G. Recerca
vans						
MODUL - 01	721,65 m ²	359,35 m ²	139,64 m ²	875,91 m ²	-	284,12 m ²
MODUL - 02	468,42 m ²	249,64 m ²	112,61 m ²	-	680,28 m ²	-
Total planta	1.190,07 m ²	608,99 m ²	252,25 m ²	875,91 m ²	680,28 m ²	284,12 m ²
					149,84 m ²	284,12 m ²
					-	-
					149,84 m ²	284,12 m ²
						4.041,18 m ²

SUPERFÍCIES CONSTRUÏDES						
PLANTA	MÒDUL	ZONA	SUPERFÍCIE	TOTAL MÒDULS	TOTAL PLANTA	
Segona	01	A	297,94 m ²	678,45 m ²	906,00 m ²	
		F	380,51 m ²			
		G	227,55 m ²			
		A	299,94 m ²			
		B	336,17 m ²			
		C	339,39 m ²			
Primera	01	D	232,47 m ²	2011,92 m ²		
		E	415,79 m ²			
		F	388,16 m ²			
		G	227,55 m ²			
		H	350,36 m ²			
		I	332,17 m ²			
		J	300,55 m ²			
		A	337,69 m ²			
		B	340,55 m ²			
		C	518,04 m ²			
Baixa	01	D	415,79 m ²	2.300,98 m ²		
		E	388,16 m ²			
		F	237,32 m ²			
		G	416,17 m ²			
		H	350,36 m ²			
		I	332,17 m ²			
Solterrani	01 - 02	J	332,17 m ²	1.336,02 m ²	3.637,00 m ²	
		-	2.677,00 m ²			2.677,00 m ²
TOTAL CONSTRUÏDA					2.677,00 m ²	10.142,00 m ²

(A)

(B)

(C)

(D)

(E)



(F)

(G)

(H)

(I)

(J)

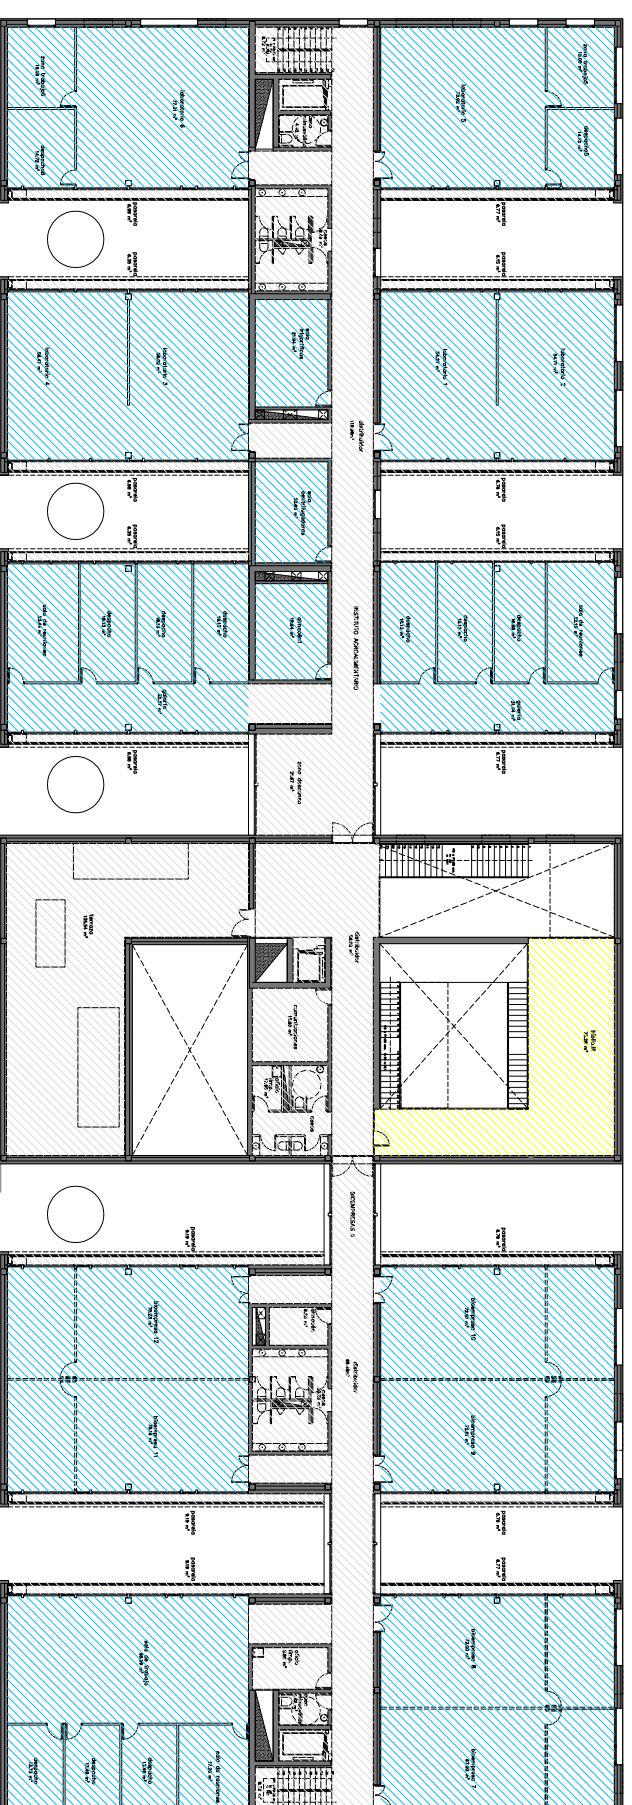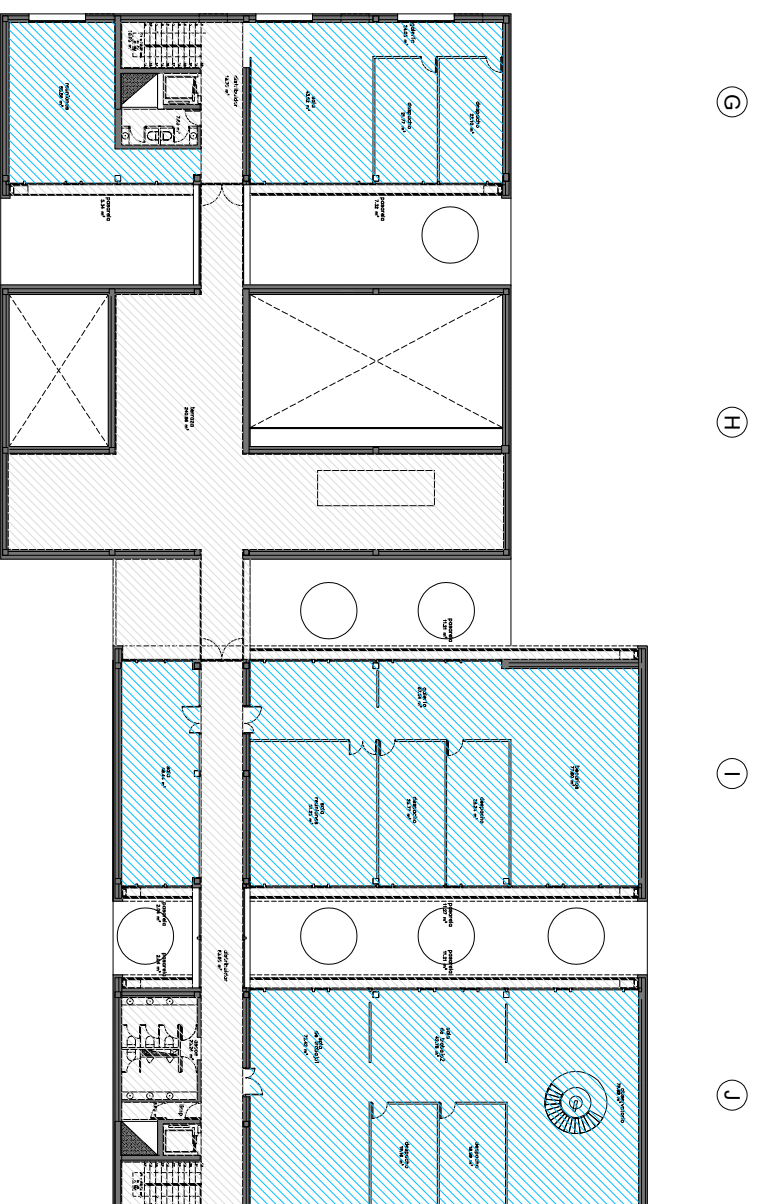

PLANTA PRIMERA - SUPERFICIES UTILS						Total planta
Zones comunes	Salas comunes	CSIC - IEO	UIB	Pnt. assignar		
vants	jardins					
MODUL - 01	663,45 m ²	72,28 m ²	1292,09 m ²	686,53 m ²	-	2.027,82 m ²
MODUL - 02	415,09 m ²	-	-	686,53 m ²	-	1.101,62 m ²
Total planta	1.078,54 m ²	72,28 m ²	-	1.978,62 m ²	-	3.129,44 m ²

SUPERFICIES CONSTRUIDES						
PLANTA	MÓDUL	ZONA	SUPERFICIE	TOTAL MÓDULS	TOTAL PLANTA	
Segona	01	A	297,94 m ²	678,45 m ²	906,00 m ²	
		F	380,51 m ²	227,55 m ²		
		G	227,55 m ²	299,94 m ²		
		A	299,94 m ²	336,17 m ²		
		B	336,17 m ²	339,39 m ²		
		C	339,39 m ²	232,47 m ²		
Primera	01	D	232,47 m ²	415,79 m ²	2011,92 m ²	
		E	415,79 m ²	388,16 m ²		
		F	388,16 m ²	227,55 m ²		
		G	227,55 m ²	350,36 m ²		
		I	350,36 m ²	332,17 m ²		
		J	332,17 m ²	300,56 m ²		
		A	300,56 m ²	337,69 m ²		
		B	337,69 m ²	340,55 m ²		
		C	340,55 m ²	518,04 m ²		
		D	518,04 m ²	415,79 m ²		
Baixa	02	E	415,79 m ²	2300,98 m ²		
		F	388,16 m ²	237,32 m ²		
		G	237,32 m ²	416,17 m ²		
		H	416,17 m ²	350,36 m ²		
Solterrani	01 - 02	I	350,36 m ²	1336,02 m ²	3.637,00 m ²	
		J	332,17 m ²	2.677,00 m ²		
TOTAL CONSTRUIDA					2.677,00 m ²	10.142,00 m ²

(A)

(B)

(C)

(D)

(E)



(F)

(G)

(H)

(I)

(J)

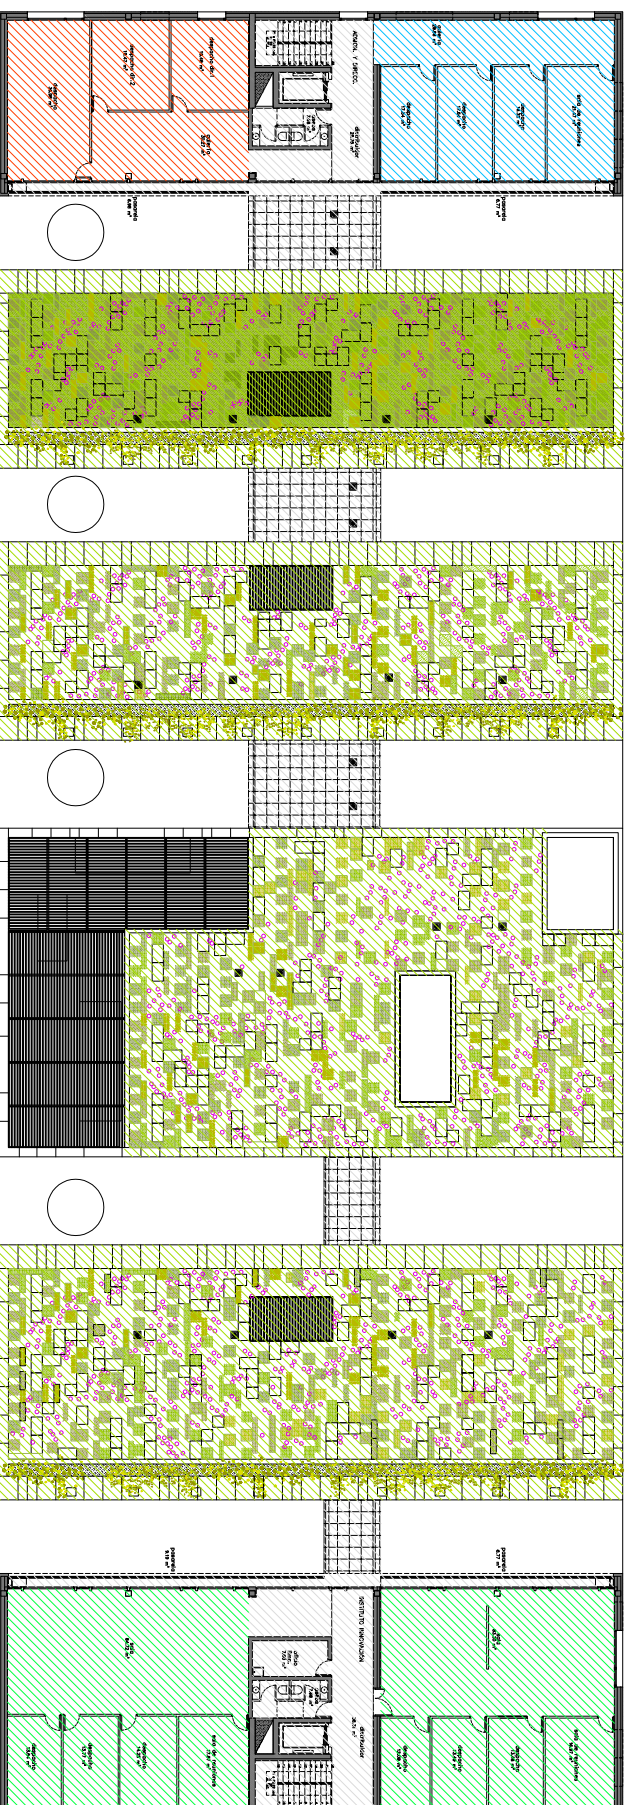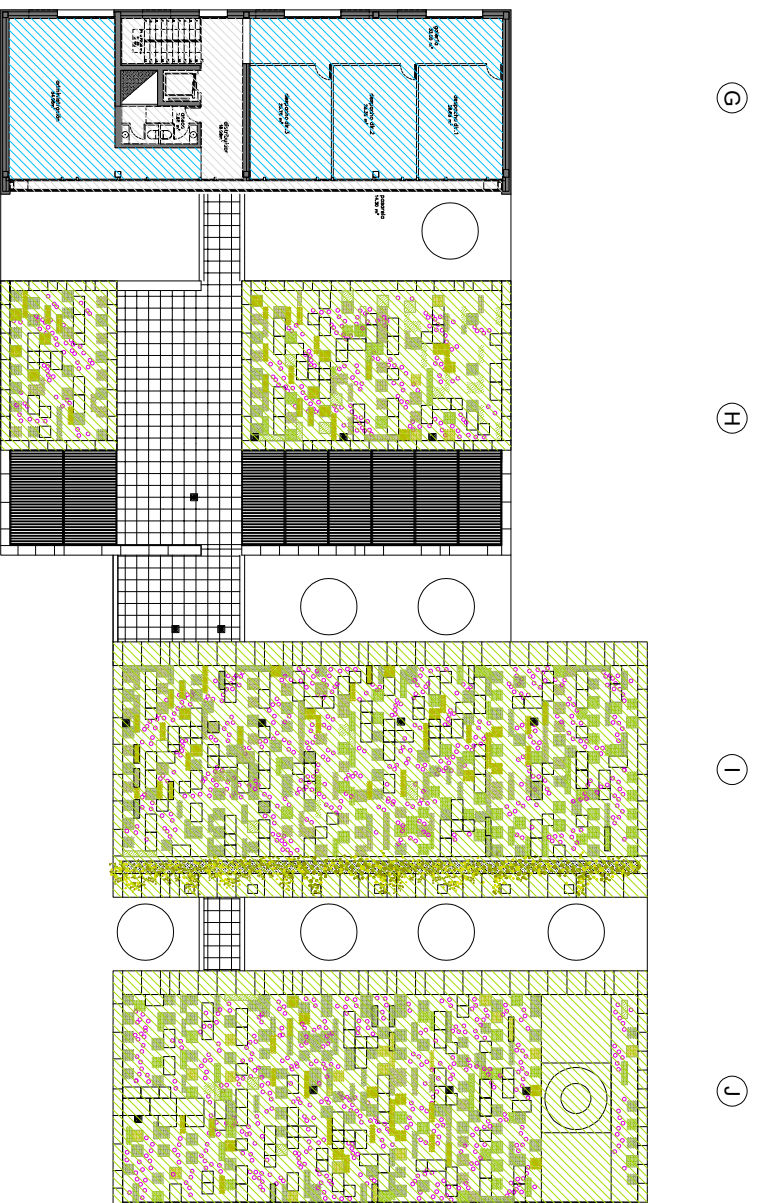

PLANTA SEGONA - SUPERFICIES UTILS						Total planta
Zones comunes	Jardins	Sales comunes	CSIC - IEO	UIB	Fundación Impulsa	IRIB
varis						
MODUL - 01	234,54 m ²	1.522,35 m ²	106,28 m ²	102,83 m ²	283,07 m ²	-
MODUL - 02	40,67 m ²	924,13 m ²	-	166,79 m ²	-	-
Total planta	275,21 m ²	2.446,48 m ²	106,28 m ²	269,62 m ²	283,07 m ²	-

SUPERFICIES CONSTRUIDES						
PLANTA	MÓDUL	ZONA	SUPERFICIE	TOTAL MÓDULS	TOTAL PLANTA	
Segona	01	A	297,94 m ²	678,45 m ²	906,00 m ²	
		F	380,51 m ²			
		G	227,55 m ²			
		A	299,94 m ²			
		B	336,17 m ²			
		C	339,39 m ²			
		D	232,47 m ²			
Primera	01	E	415,79 m ²	2011,92 m ²		
		F	388,16 m ²			
		G	227,55 m ²			
		H	350,36 m ²			
		I	332,17 m ²			
		J	300,56 m ²			
		A	337,69 m ²			
Baixa	01	B	340,55 m ²	2.300,98 m ²		
		C	518,04 m ²			
		D	415,79 m ²			
		E	388,16 m ²			
		F	237,32 m ²			
		G	416,17 m ²			
		H	350,36 m ²			
Soterrani	01 - 02	I	332,17 m ²	1.336,02 m ²	3.637,00 m ²	
		J	2.677,00 m ²			
TOTAL CONSTRUIDA					2.677,00 m ²	10.142,00 m ²